


EXHIBIT "A"

SAMPLE

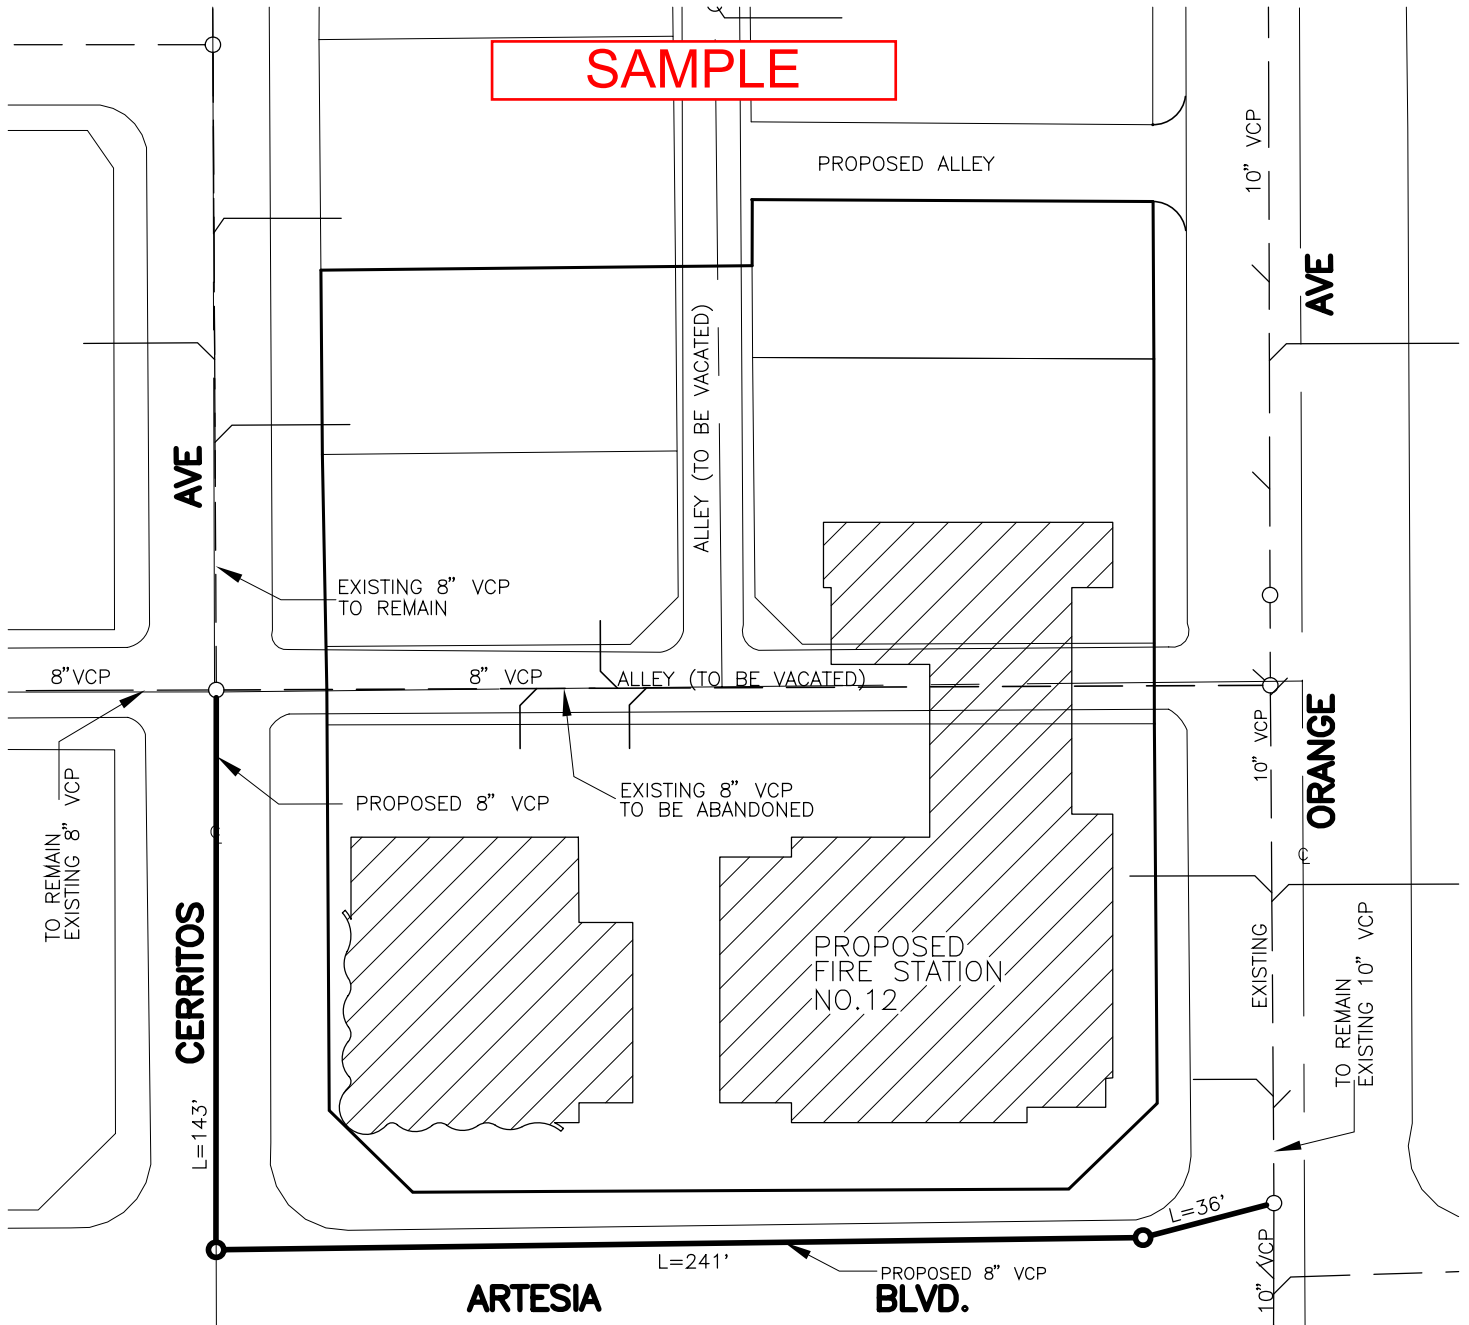

APPROXIMATE SEWER LINE
TO BE INSTALLED: 420 L.F.

CITY OF LONG BEACH FIRE STATION NO. 12 SEWER RELOCATION

1199 E. ARTESIA BLVD
LONG BEACH, CALIFORNIA 90805